
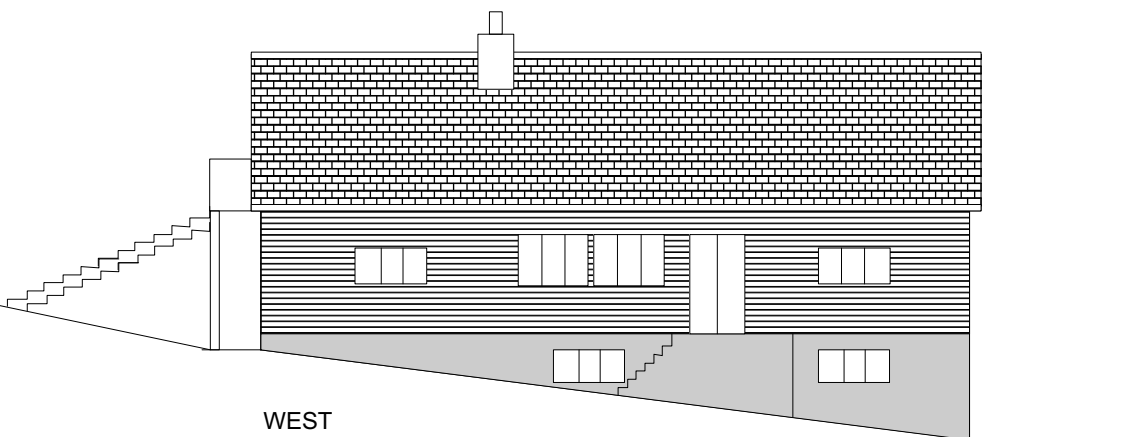
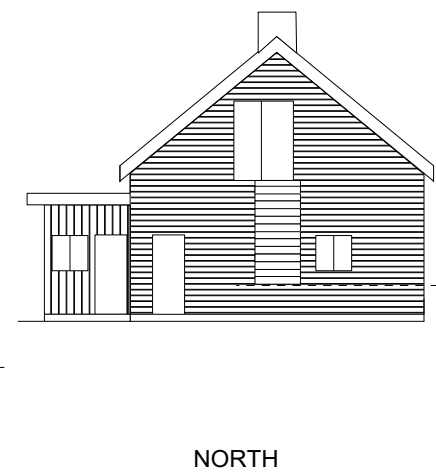
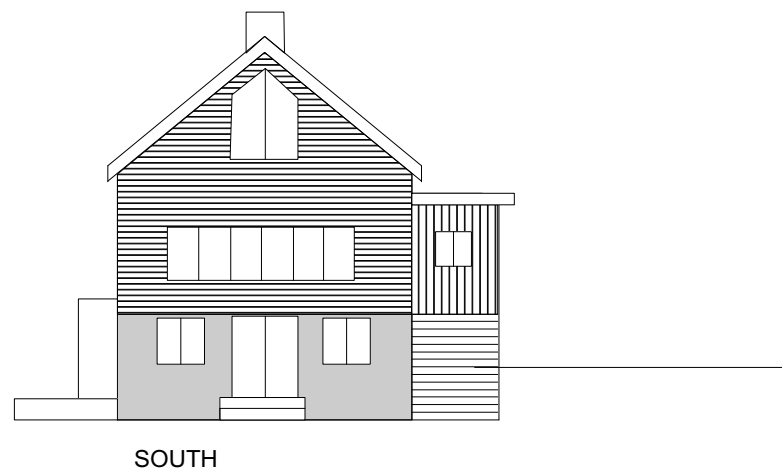


0 1 2 3 4 5 6 7 8 9 10 11 12 13 14 15 16 17 18 19M

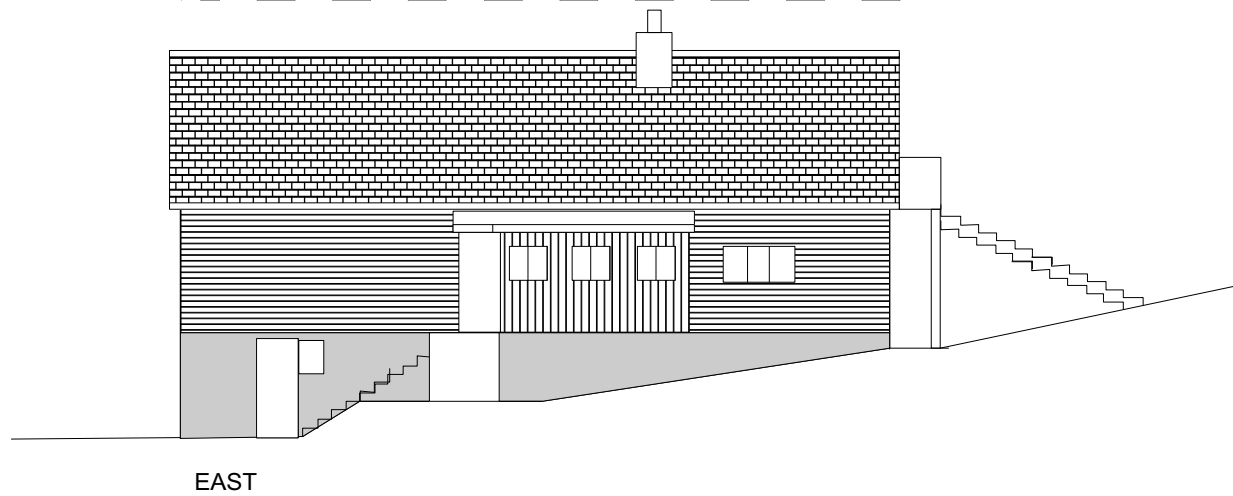


EAST


SOUTH

NORTH


WEST

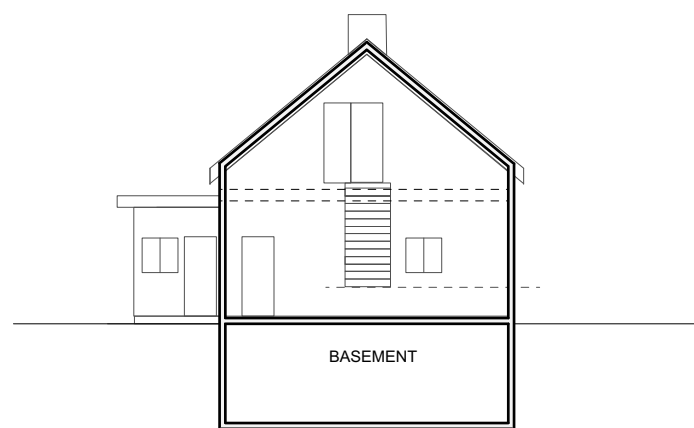


SECTION

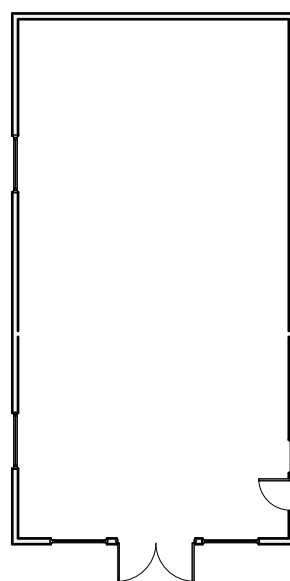

BASEMENT

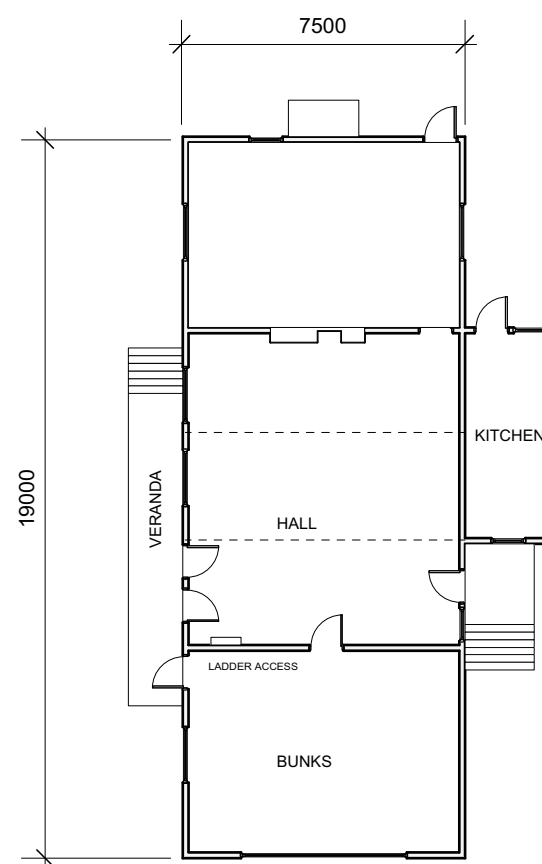


GROUND FLOOR

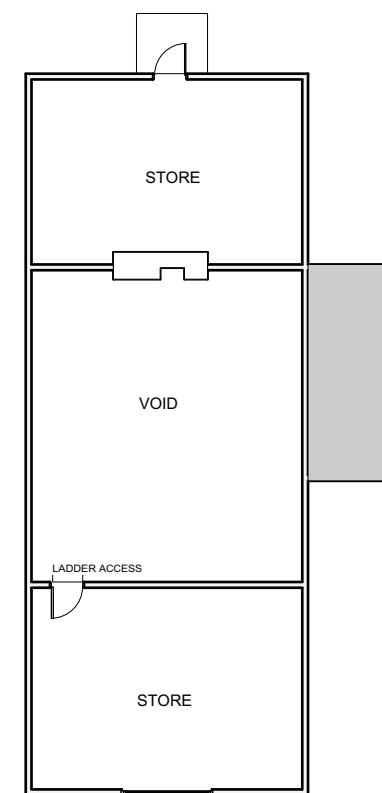

FIRST FLOOR



FEASIBILITY STAGE OUTLINE DRAWINGS

								<p>DEMPSEY DECOURCY CHARTERED ARCHITECTS</p> <p>The Crofts • Ross on Wye • HR9 7AB tel - 07957332262/01989562516</p> <p>email - cg@charlesgrylls.demon.co.uk www.dempseydecourcyarchitects.co.uk</p> 		<p>Client Woodcraft Folk</p> <p>Project Title The Bunkhouse • Biblins</p> <p>Sheet Title Biblins 1 :200 Layouts</p>		<p>Reviewed By cg</p> <p>Project Manager cg</p> <p>Drawn By cg</p> <p>Project ID 018 - 002</p>		<p>Date 17.05.18</p> <p>Scale 1:200</p> <p>Sheet No. SK 001</p>	
No.	Date	Revision Notes	Zone	Approvals	No.	Date	Issue Notes								